


**NOTES**

**GENERAL**

1. THIS DRAWING SHALL BE READ IN CONJUNCTION WITH THE CONTRACT DRAWINGS AND SPECIFICATION
2. REFER TO DRAWING JDS232197.01B\_C600 FOR NOTES AND LEGEND.

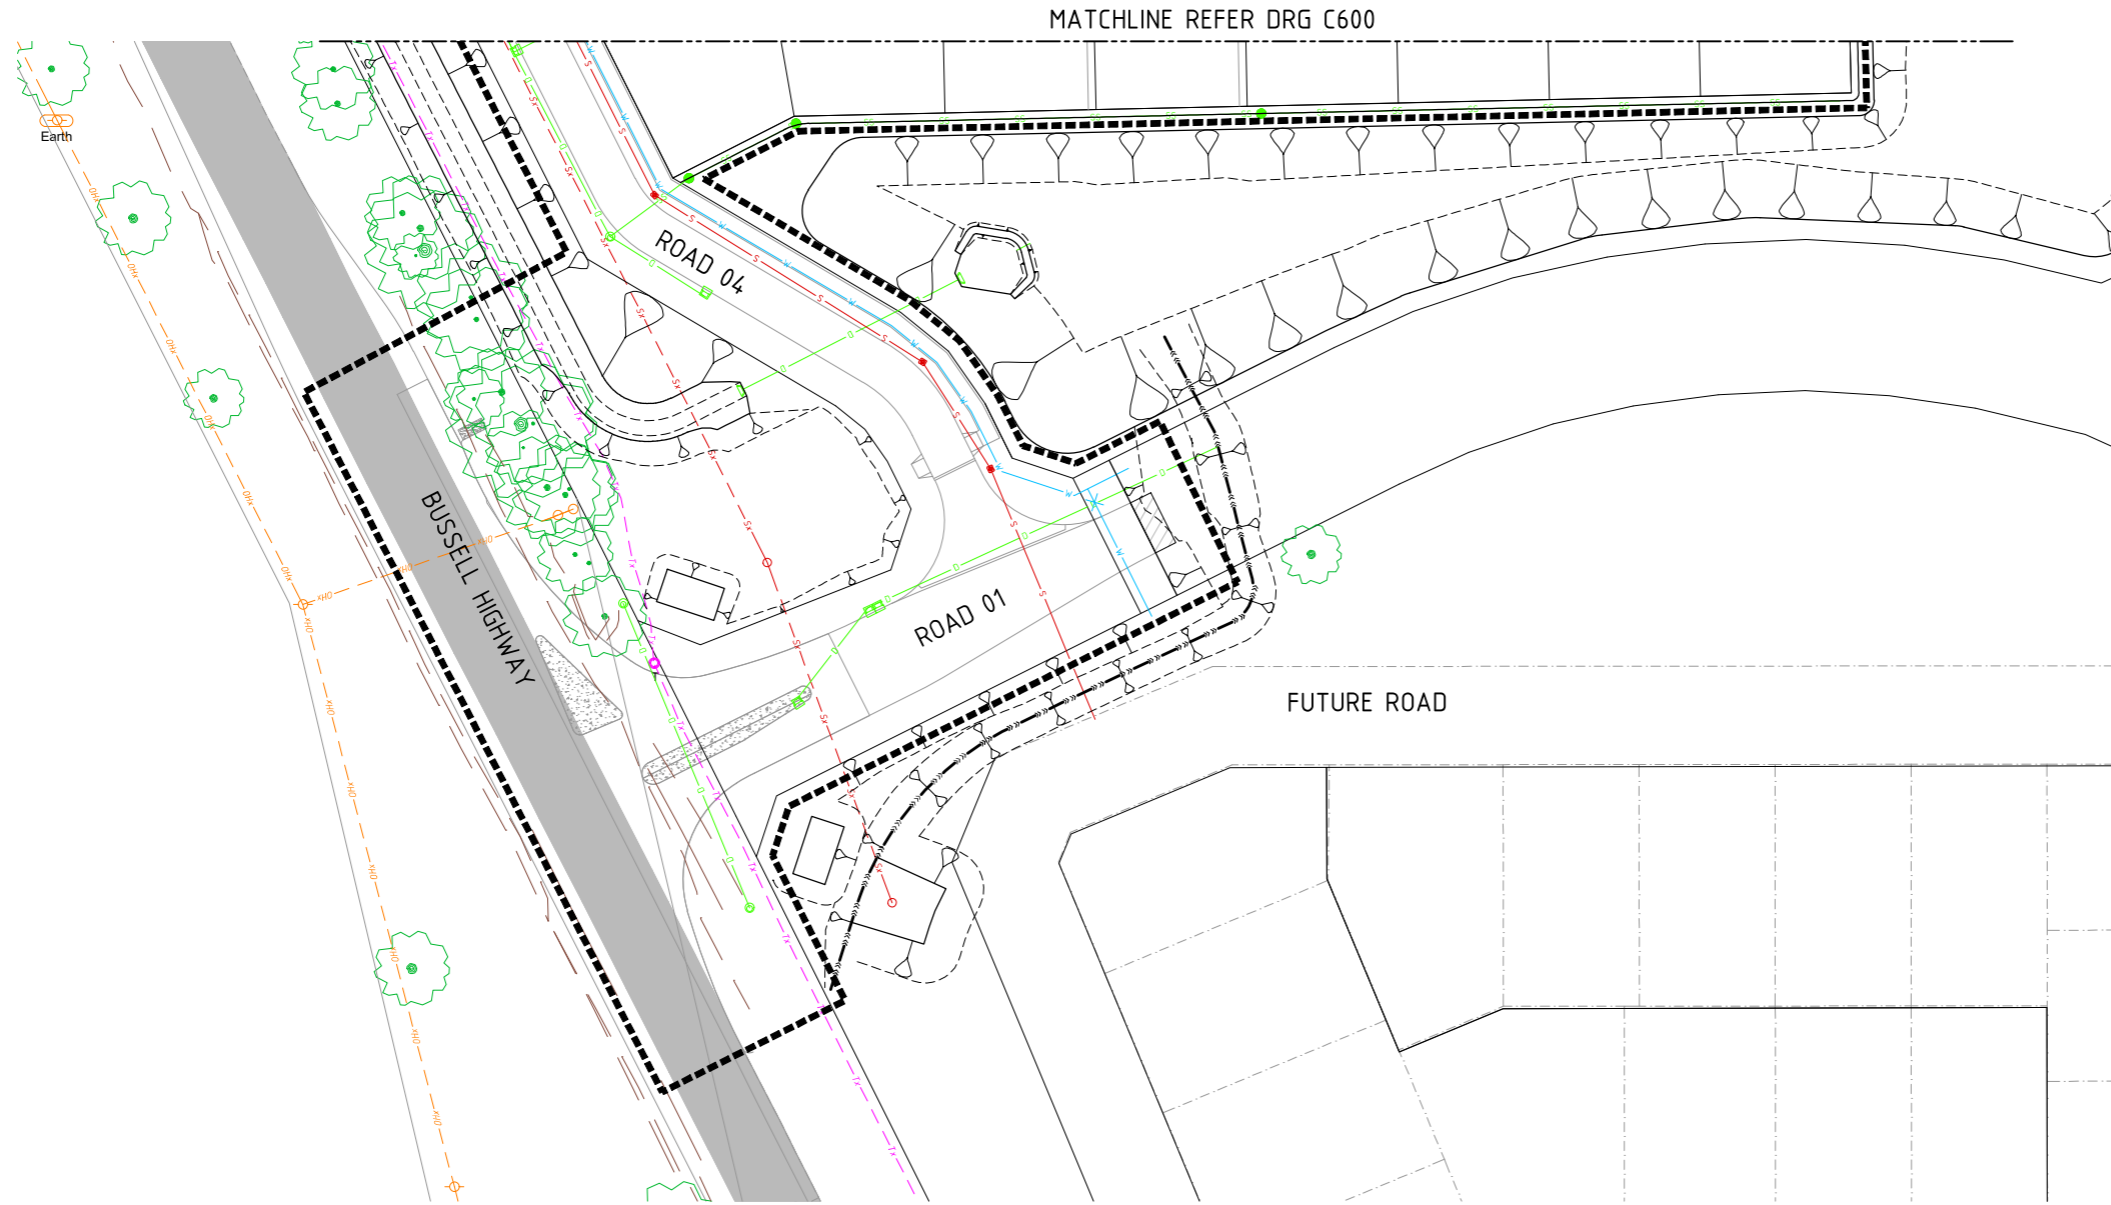


**WARNING**  
**BEWARE OF UNDERGROUND SERVICES**  
 The location of underground cables are approximate only and their exact position should be checked on site. No guarantee is given that all existing cables and services are shown. Locate all underground cables and services before commencement of work. Refer to Work Health and Safety (General) Regulations 2022.

REV	DATE	DRAWN	CHECKED	APPROVED	DESCRIPTION
0	16.10.24	CS	RF	RF	ISSUED FOR CONSTRUCTION
B	04.09.24	AP	RF	RF	RE-ISSUED FOR COUNCIL APPROVAL
A	15.05.24	AP	RF	RF	ISSUED FOR COUNCIL APPROVAL

Plotted By: RFowler Plot Date: 16/10/24 - 10:57 Cad File: I:\JDS232197\JDS232197.01B\02 CIVIL\Drawings\JDS232197.01B\_C600-C601.dwg

**COPYRIGHT**  
 This drawing is copyright and the property of JDSi Pty Ltd (JDSi). Use without written permission from JDSi constitutes an infringement of copyright.  
 This document and the information are solely for the use of the authorised recipient and may not be used, copied or reproduced in whole or part for any purpose other than that for which it was supplied by JDSi.

**NOTE**  
 This drawing shall be preliminary only until it is issued for construction.  
 Certified Quality System to ISO 9001

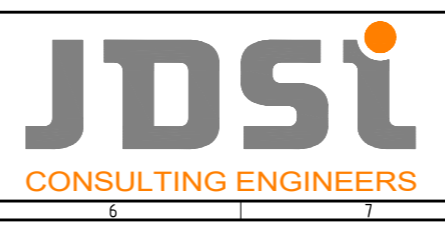

CLIENT:  
**YOLK PROPERTY GROUP**  
**ARBOUR**  
 MARGARET RIVER

PROJECT:  
**LOT 9000 BUSSELL HIGHWAY**  
**MARGARET RIVER STAGE 1B**

DRAWING TITLE:  
**COMPOSITE SERVICES PLAN**  
**SHEET 2**

DRAWN C. STEWART	WAPC No. 163854
DESIGNED A. PANZICH	SCALE @ A1 1:500
PROJECT MANAGER R. MARTIN	DATUM AHD
JDSi PROJECT No. JDS232197.01B	CO-ORDS MRCG2020
DRAWING No. C601	REVISION 0